



STRIKE PREP DETAILS FOR MORTISE LOCK - WOOD

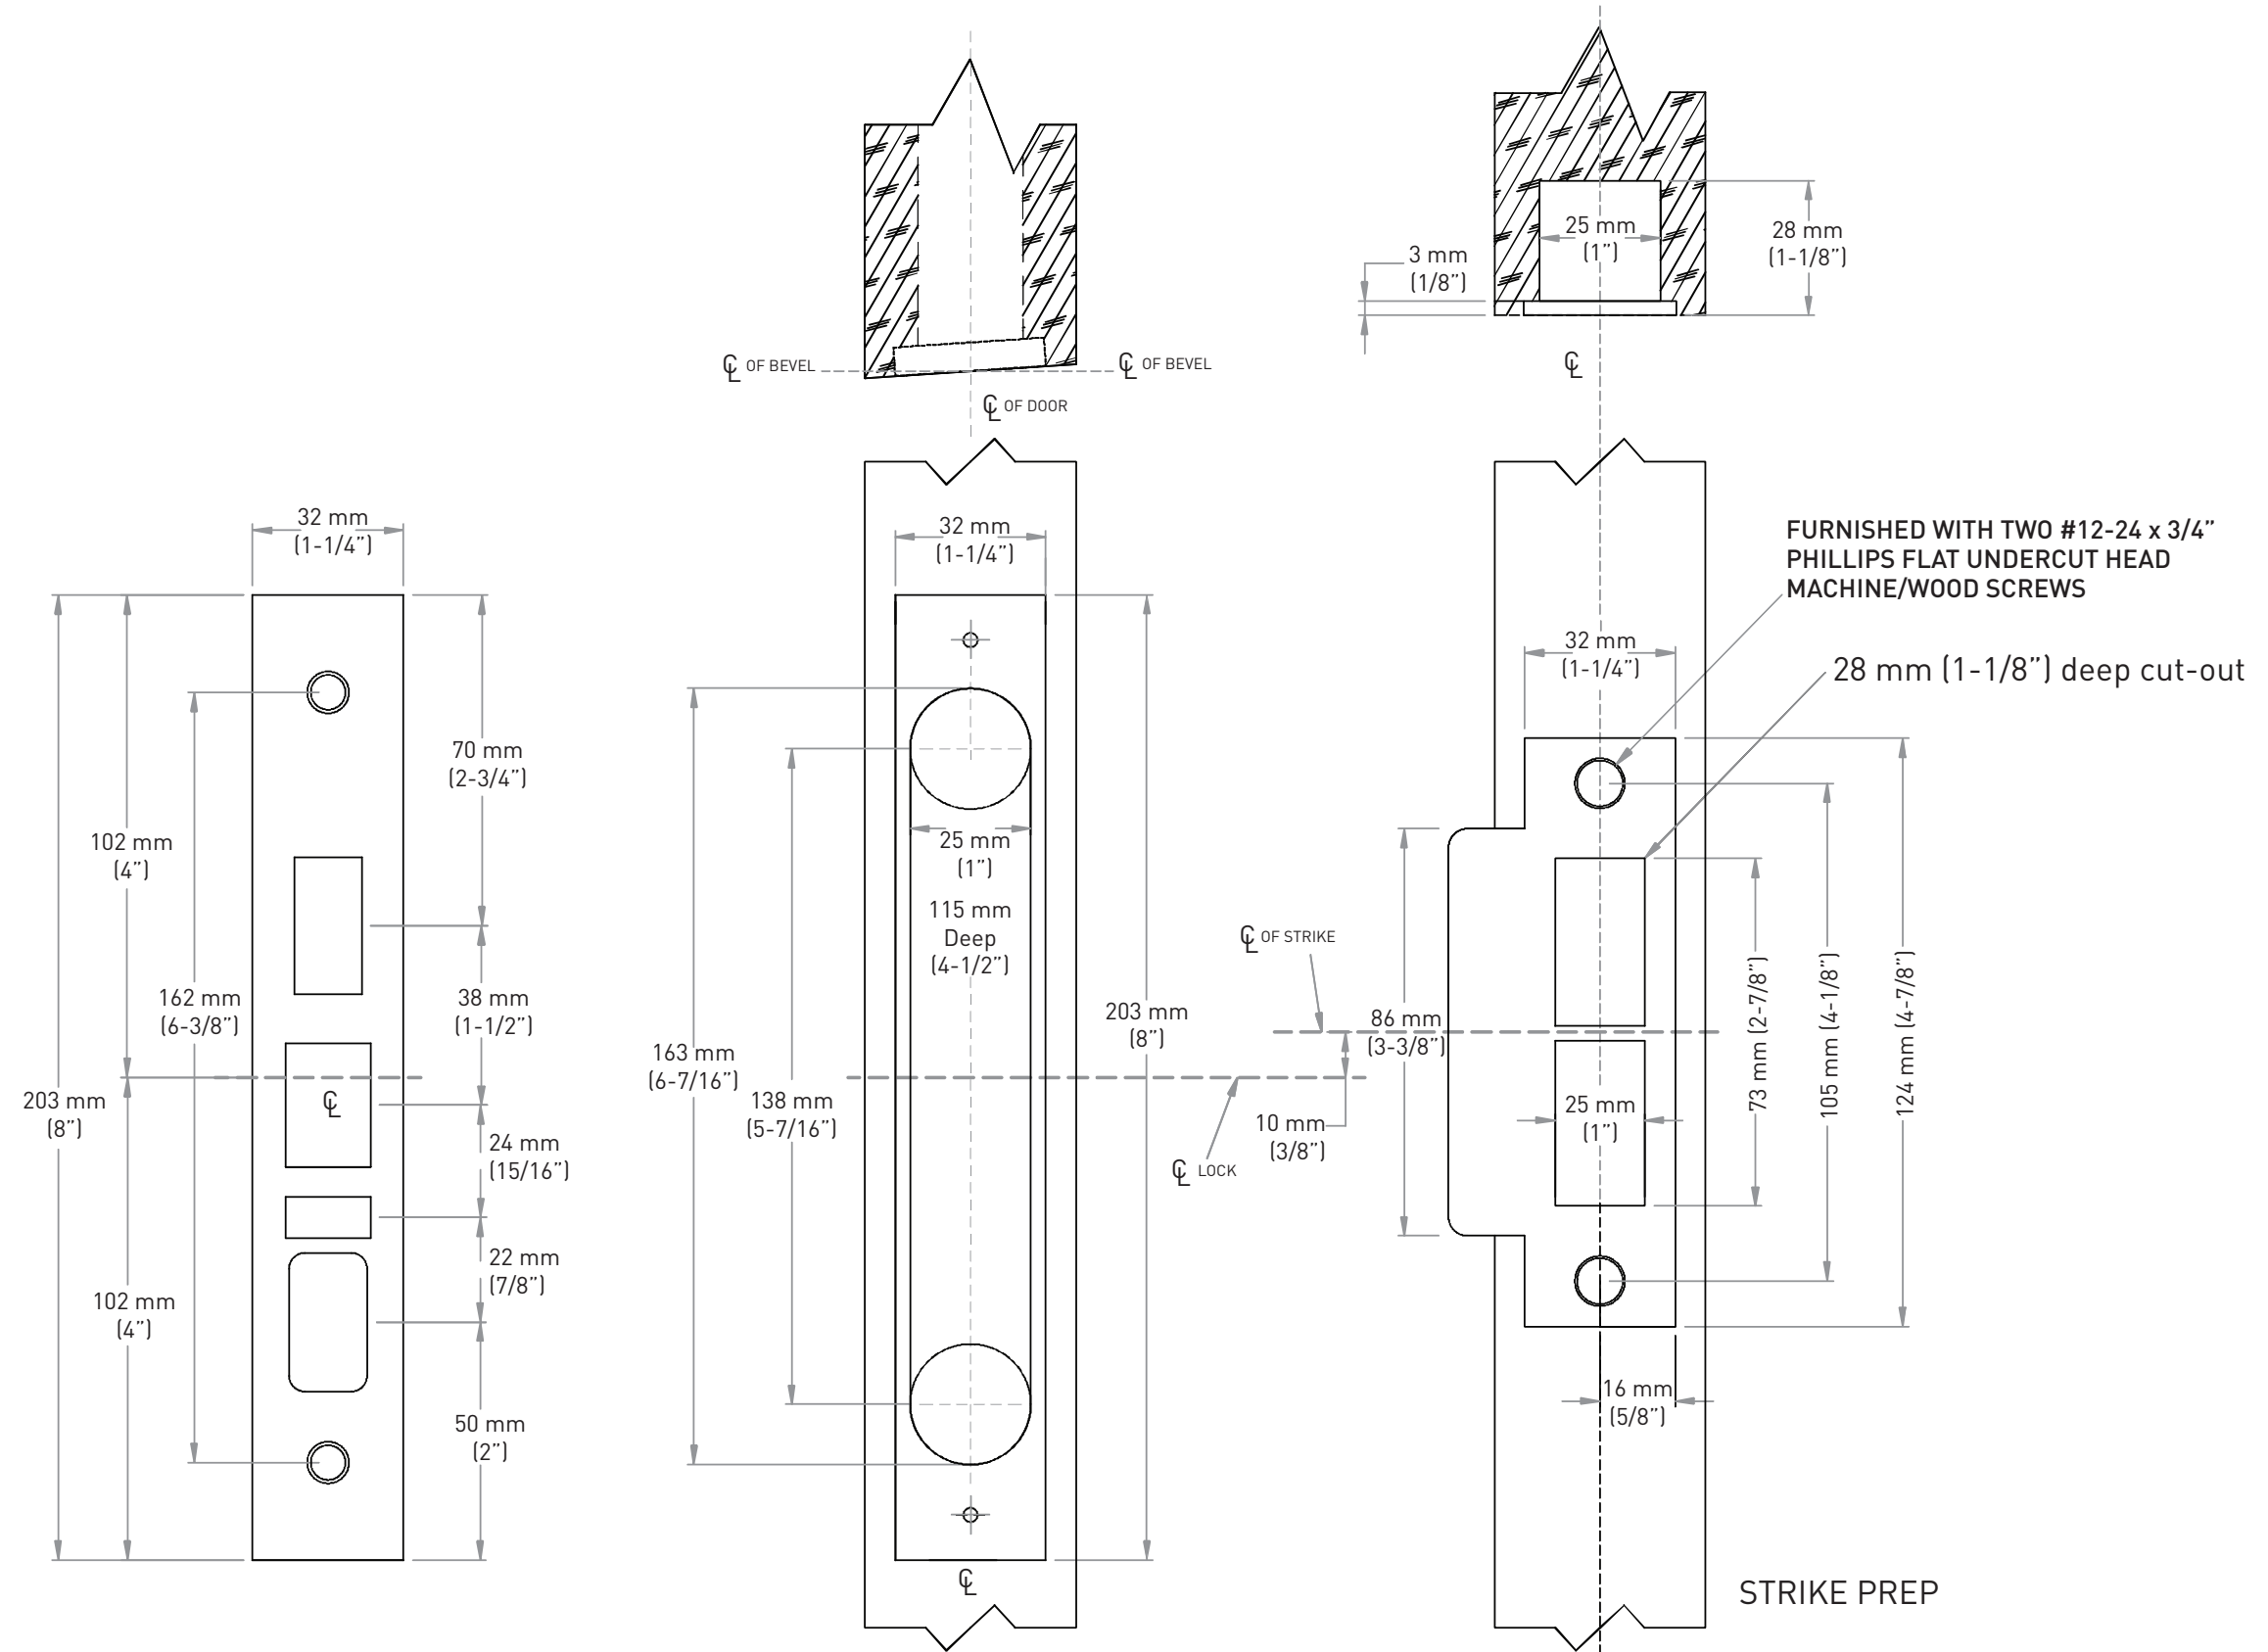

SUITABLE REINFORCEMENT IS REQUIRED

	TAYMOR INDUSTRIES LTD.		RELEASE DATE
	CURVED STRIKE PREP FOR 3900 SERIES COMMERCIAL AND RESIDENTIAL MORTISE LOCK - WOOD		April 22, 2014
			TEMPLATE NO. T39MASA01-W